



Measurements Top Layer

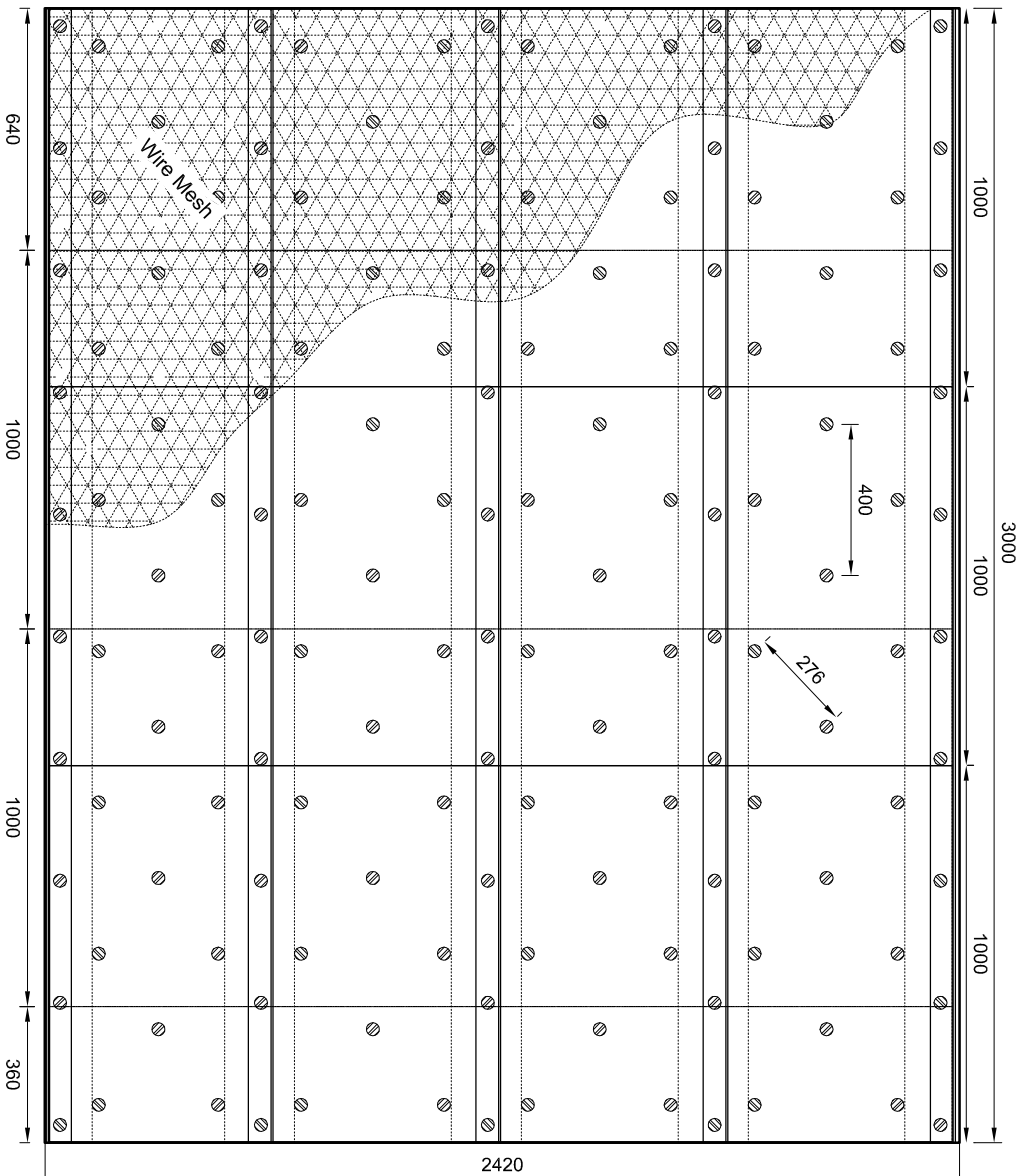

1:20

Measurements Base Layer

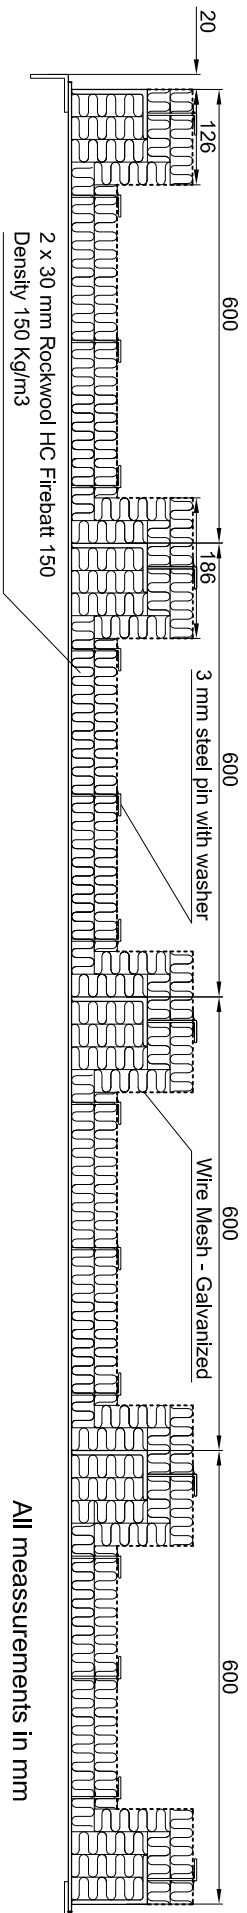

1:10

All measurements in mm

Subject: H (0) 400 Deck

Date: 2008/10/27

ROCKWOOL
F I R E S A F E I N S U L A T I O N

Dwg No.: (23) 4.003

Scale: 1:20 / 1:10 Rev.: 08/11/06 Designer: SRP

(23) 4.003